







**DESIGN KEY**

-  Proposed No Entry Point
-  Existing Road Closure
-  Speed Cushions to be Upgraded to Speed Humps
-  New Raised Entry Treatment
-  Proposed Temporary Refuge Island

**CATHNOR PARK AREA  
NO ENTRY POINT - OPTION 1**

 

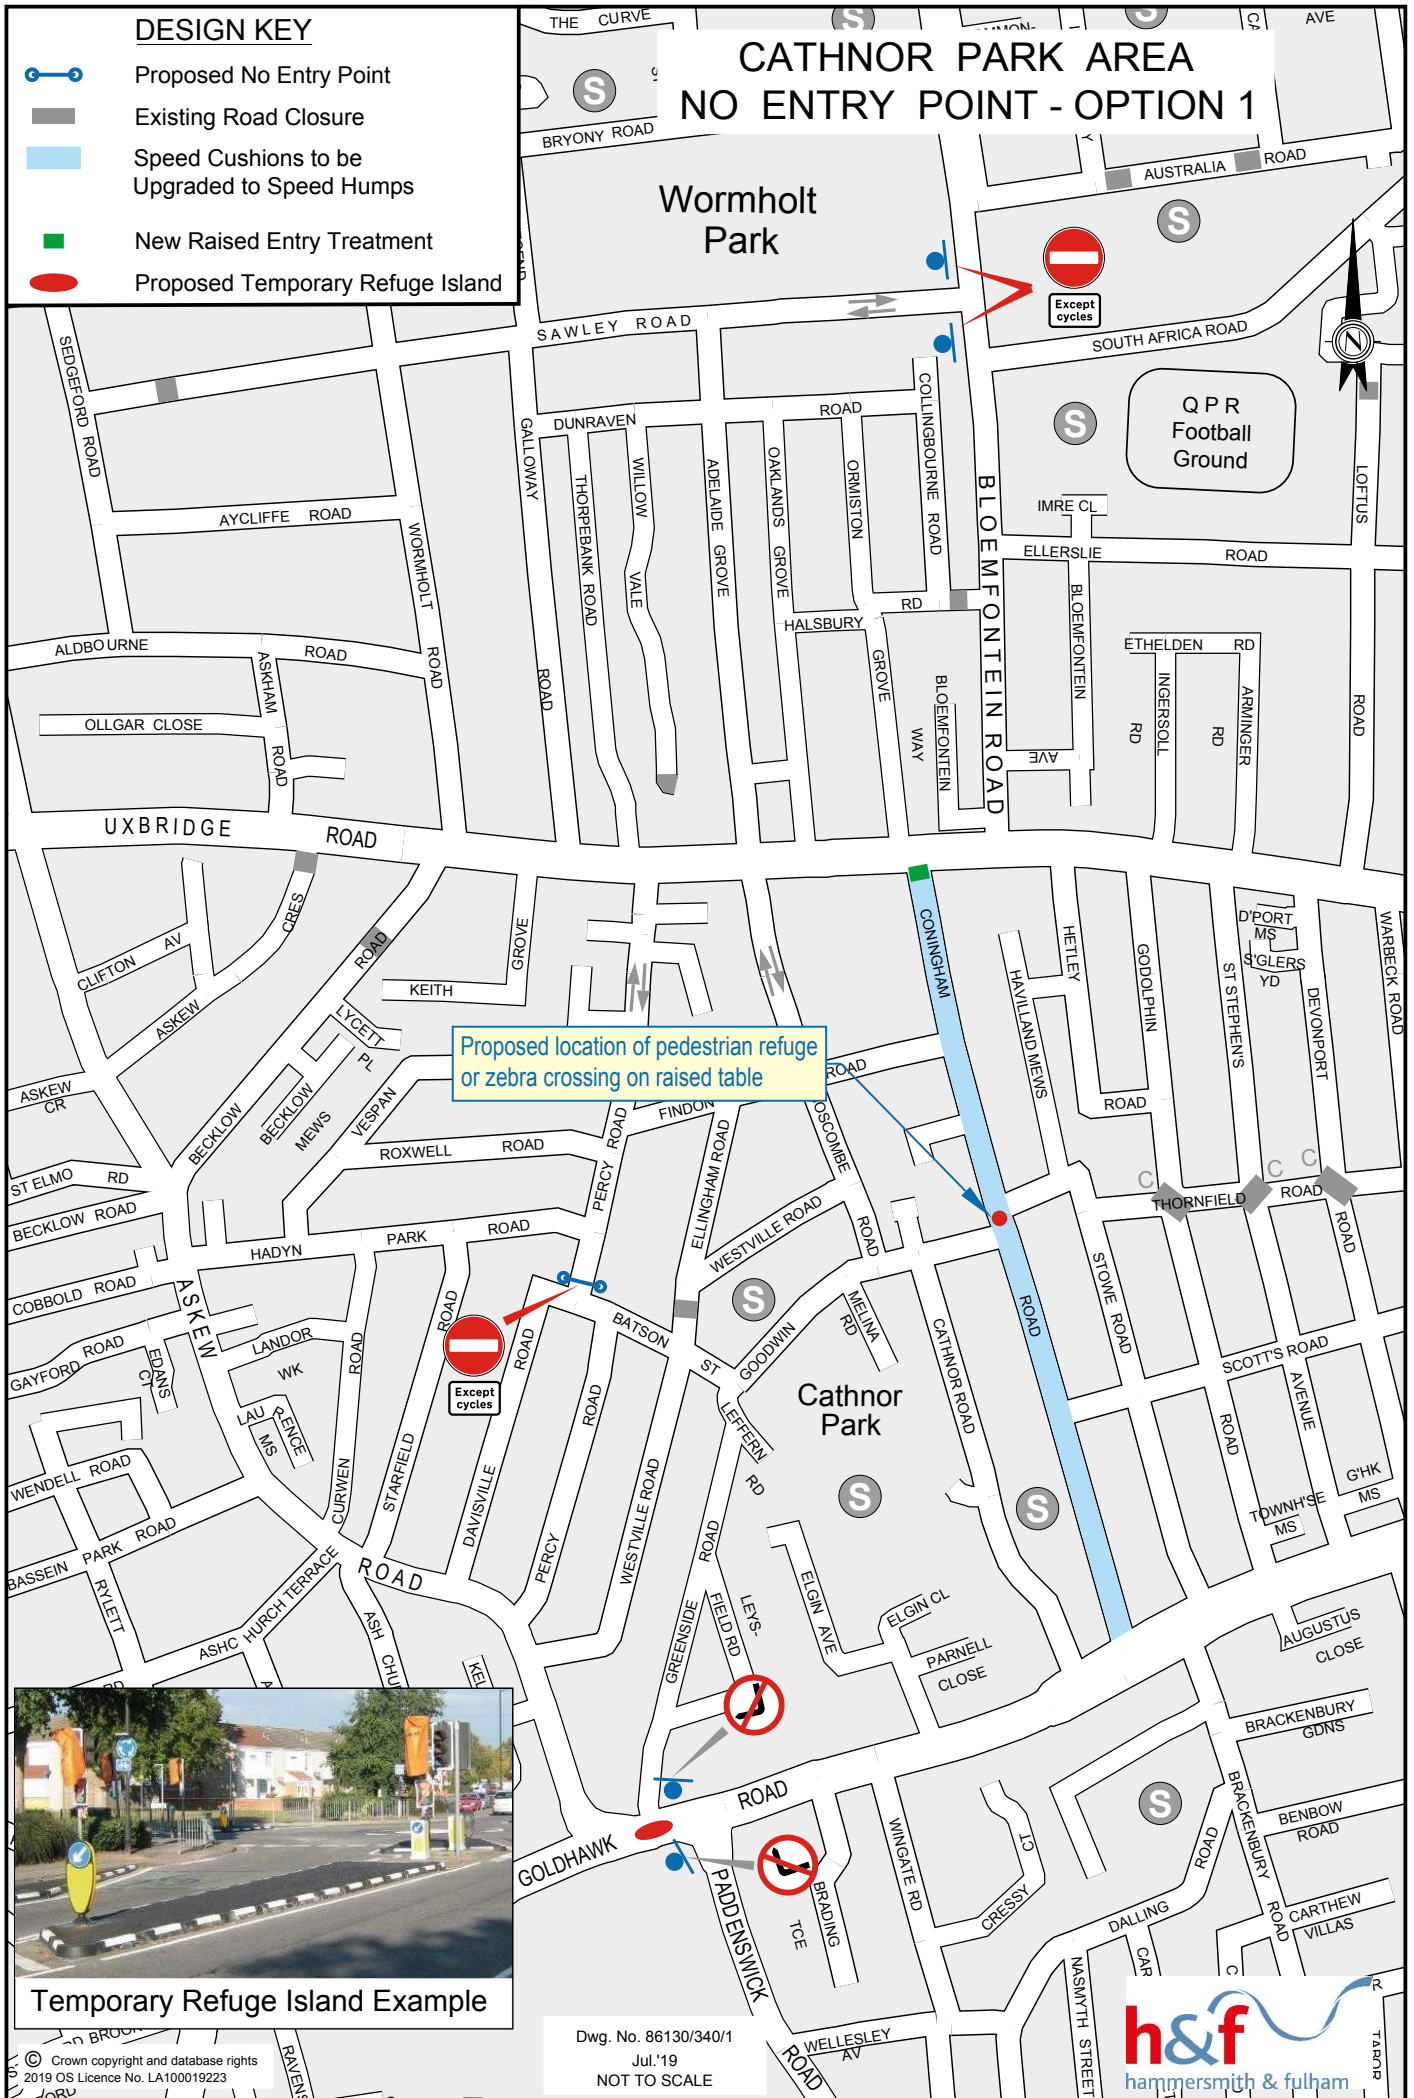Proposed location of pedestrian refuge or zebra crossing on raised table



Temporary Refuge Island Example

Dwg. No. 86130/340/1  
Jul. '19  
NOT TO SCALE