






**DESIGN KEY**

-  Proposed No Entry Point
-  Existing Traffic Direction
-  Existing Road Closure  
(C = cycle exception)
-  Speed Cushions to be Upgraded to Speed Humps

**CATHNOR PARK AREA  
NO ENTRY POINT - OPTION 2**

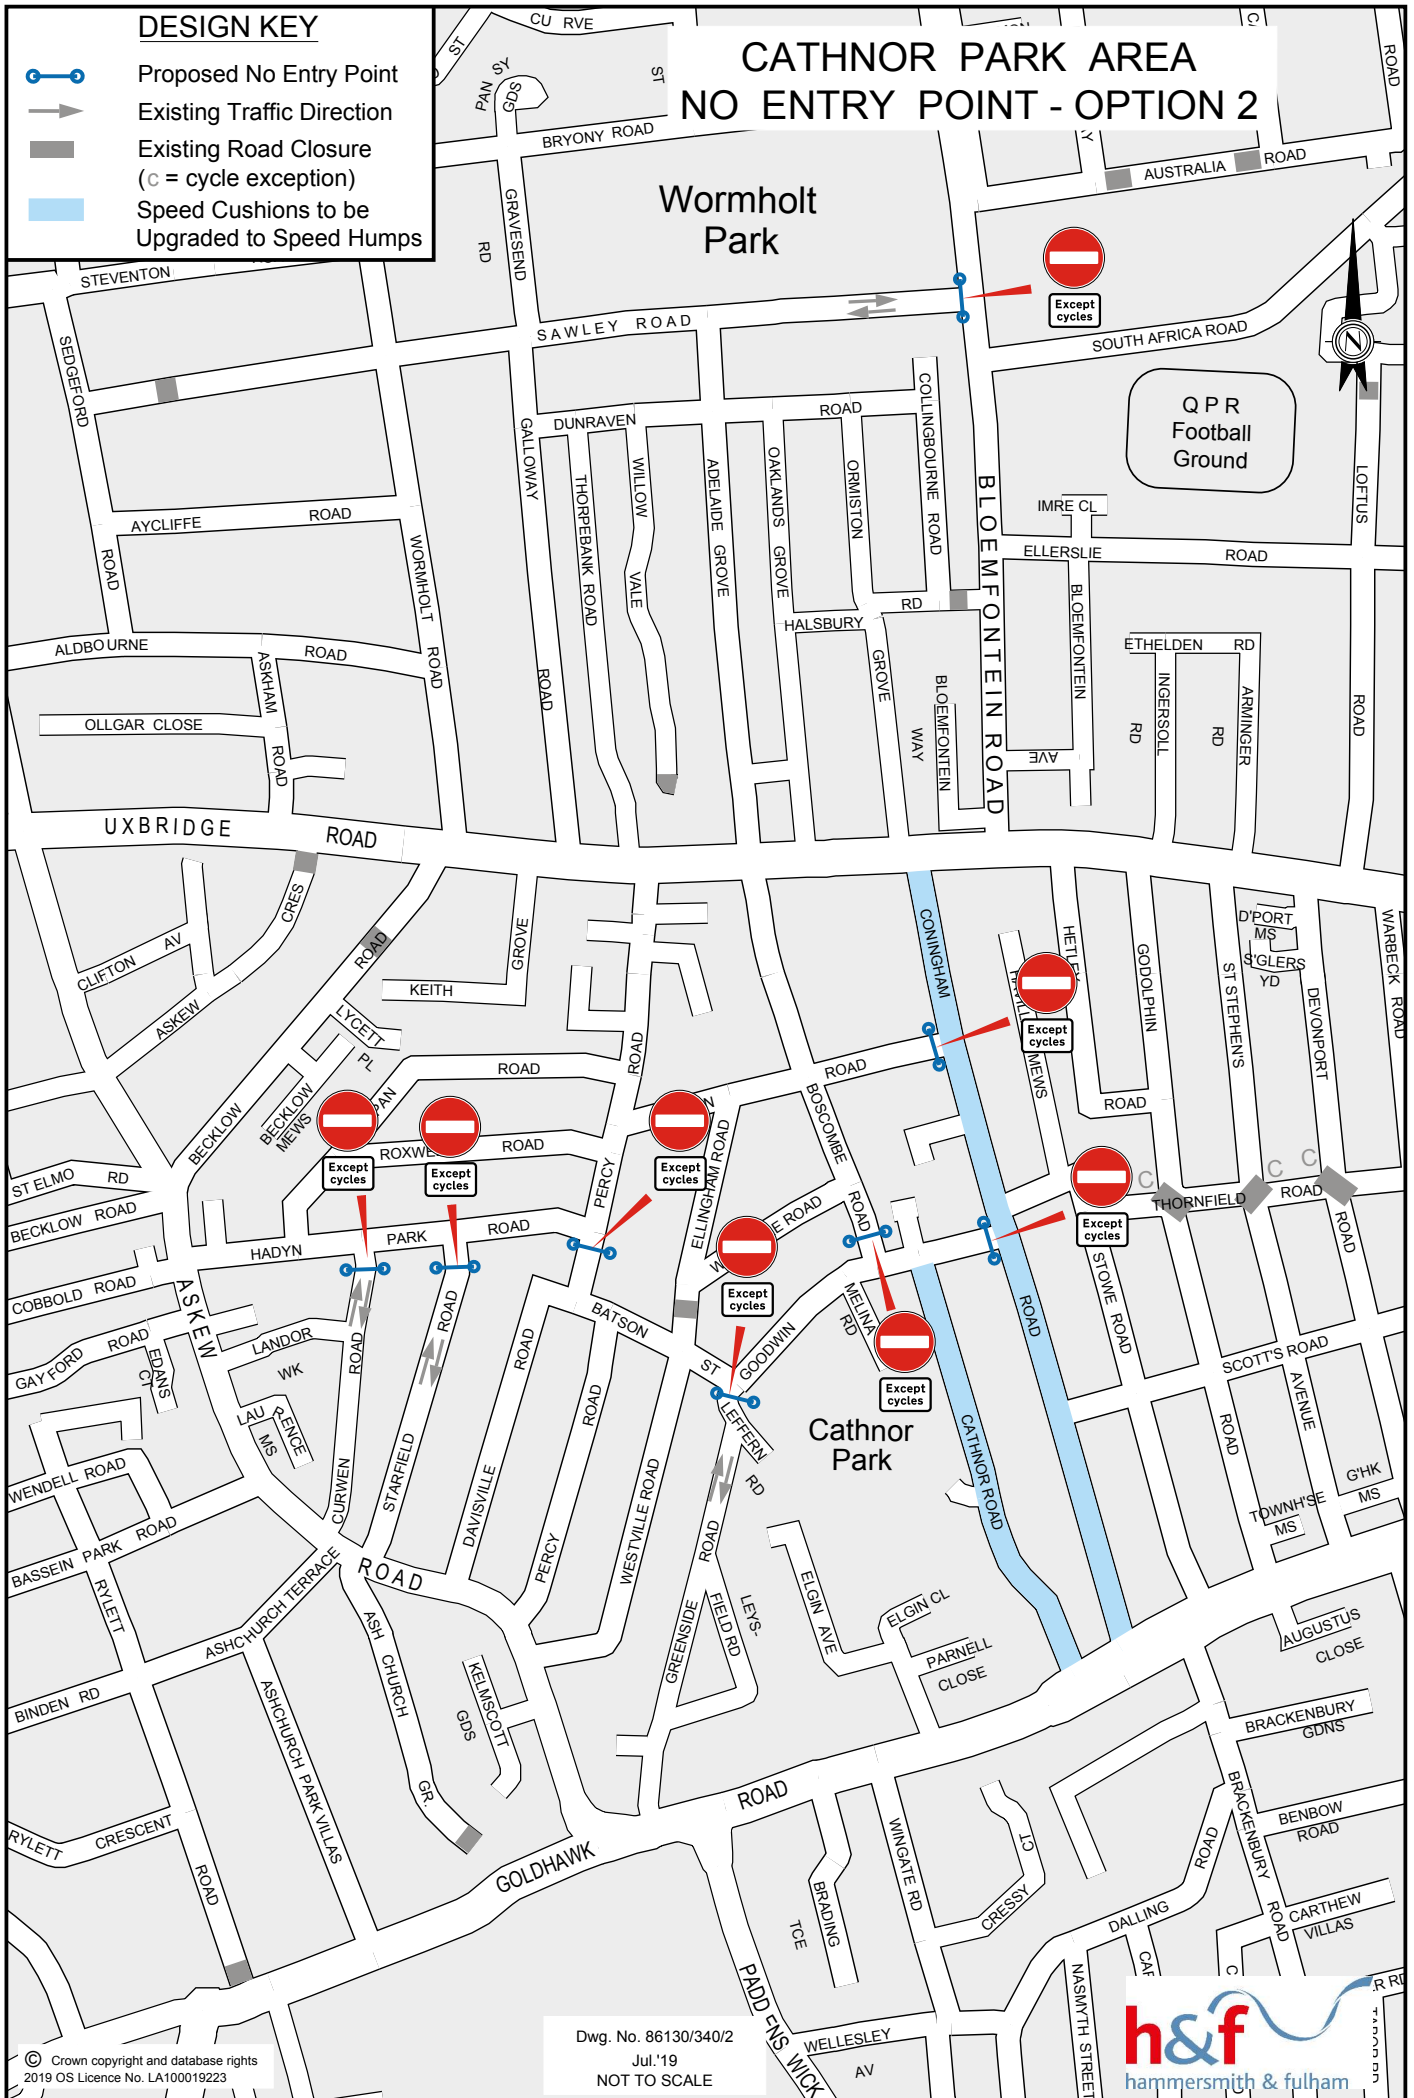

Dwg. No. 86130/340/2  
Jul '19  
NOT TO SCALE