



KEY

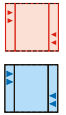

Install New Raised Table

Existing Raised Table

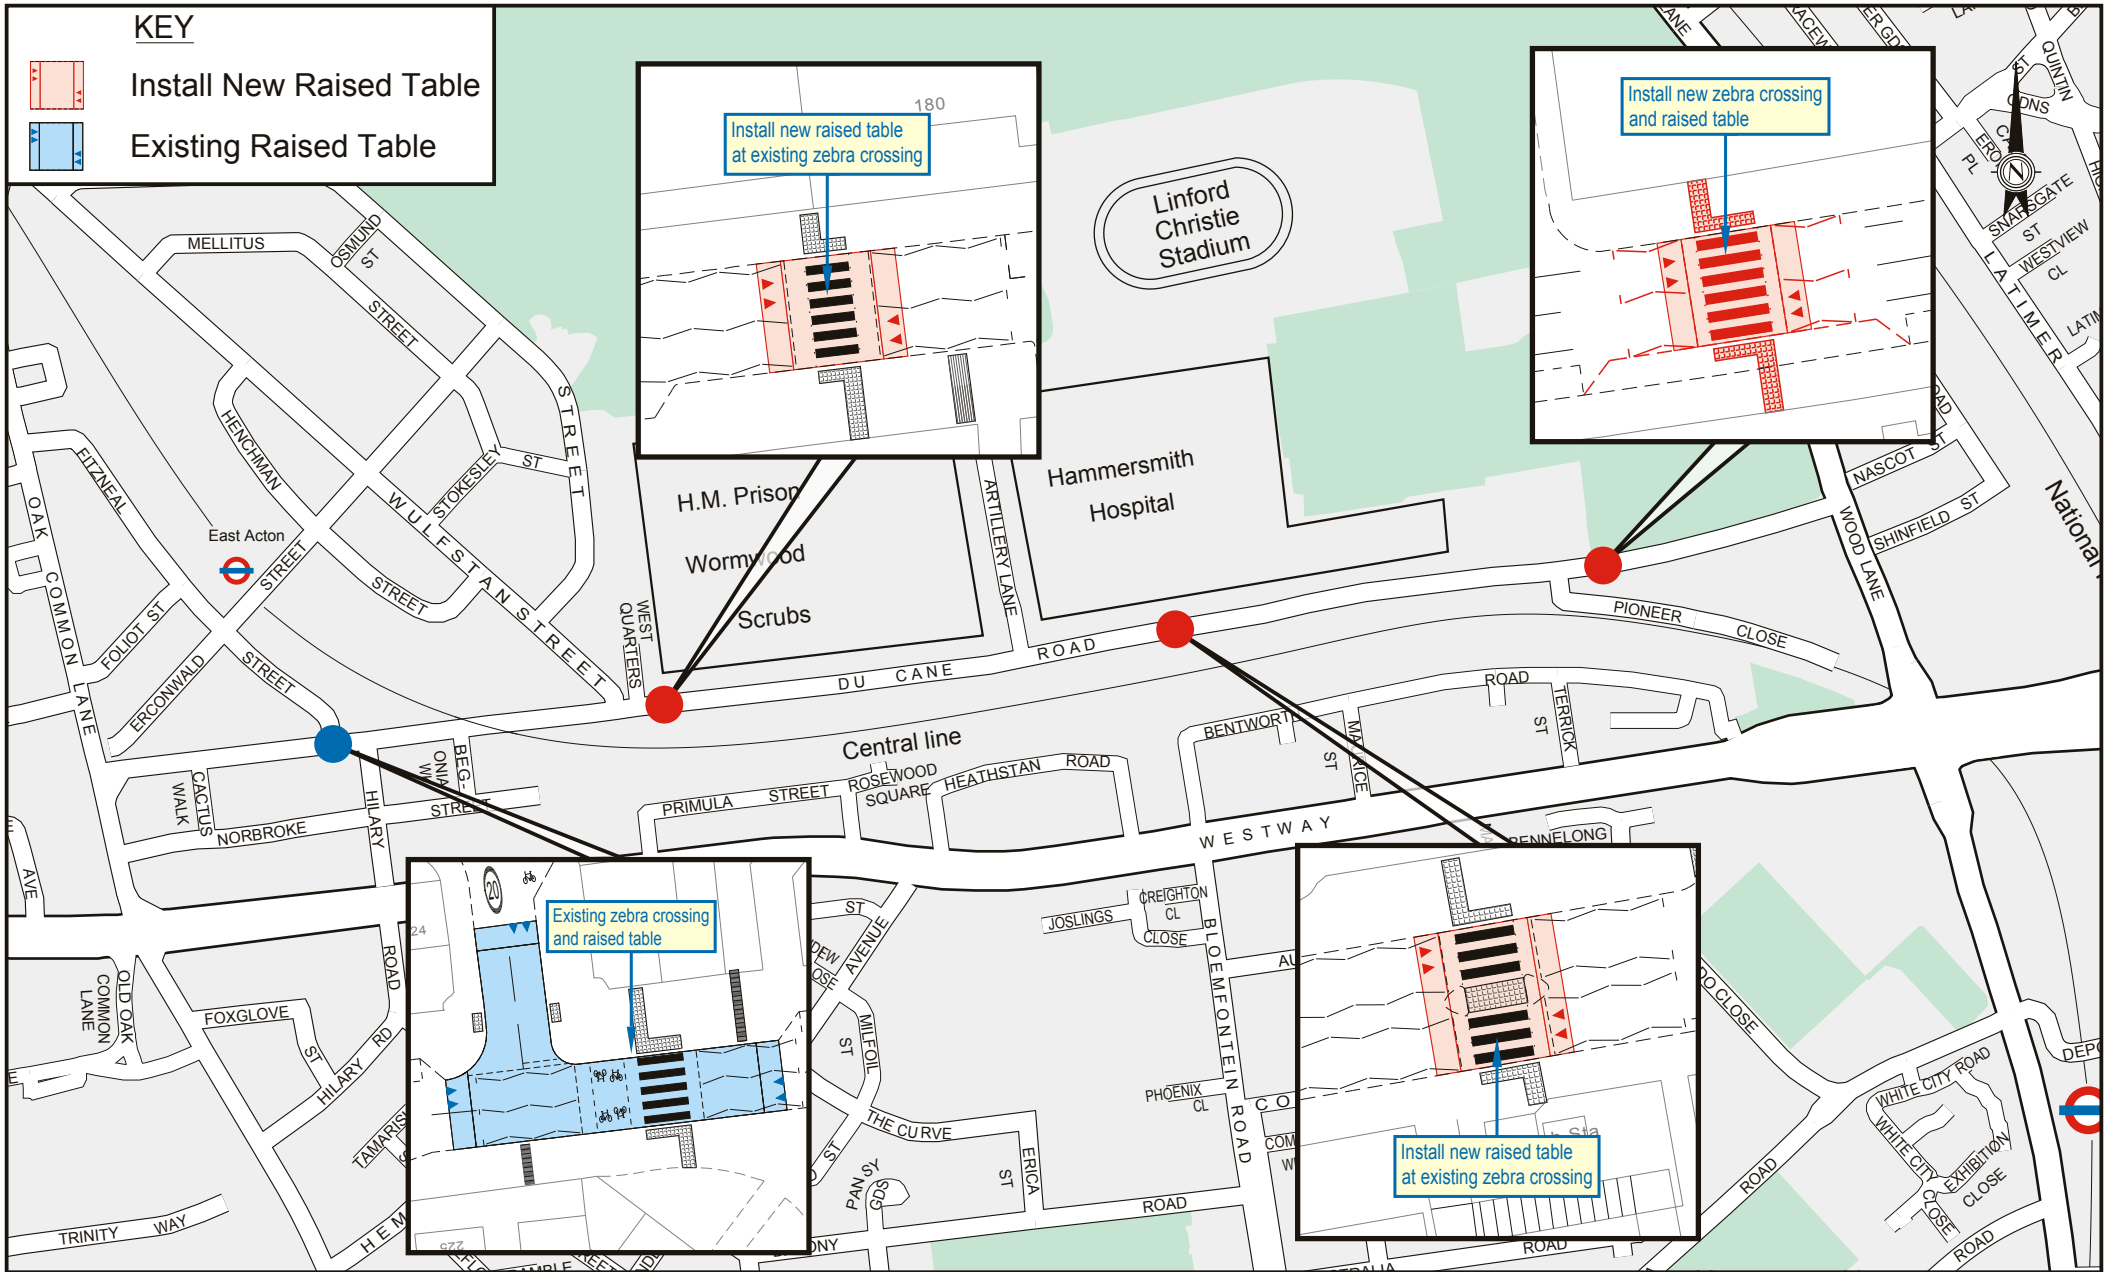

LONDON BOROUGH OF HAMMERSMITH & FULHAM
 TRANSPORT & HIGHWAYS
 TOWN HALL, KING STREET
 LONDON, W6 9JU
 Telephone 020 8748 3020

Drawn	Checked	Approved
BPD	WAS	SV
Scale	Original Sheet Size	
Not To Scale	A4	
DWG No.	Revision	Date
80383/57/2	-	Sep.'18

NOTES Date Rev Init

DU CANE ROAD
 LONDON W12
LOCAL SAFETY SCHEME
PROPOSED DESIGN

Devised and created by the Land & Asset Survey Team.
 This drawing is Copyright.
 © Crown copyright and database rights
 2018 OS Licence No. LA100019223