

**NOTES**  
 Levels relate to Ordnance Datum Newlyn.  
 Determined by GPS RTK using the OSGM02 model.

- LEGEND**
- B Bollard
  - C Crossover
  - - - D Dropped Kerb
  - FH Fire Hydrant
  - F/C Privately Maintainable Forecourt
  - GV Gas Valve
  - - - G Gully
  - T Inspection Cover (Telecom)
  - IC Inspection Cover (Unspecified)
  - LC No. 1 Lamp Column
  - LC Manhole (Square)
  - MH Parking Bay
  - SP Signpost
  - TP Telegraph Pole
  - TM Ticket Machine
  - W Water Valve
  - Yellow Line
  - + 6.55 Kerb Level (Black)
  - + 6.35 Carriageway Channel Level (Grey)
  - + 6.73 Property Threshold Level (Purple)
  - (684) Traffic Sign

- DESIGN KEY**
- All Proposed Detail Shown in Red
  - All Detail to be Removed Shown in Green
  - Area of Footway to be Repaved
  - Area of Carriageway to be Resurfaced
  - Area of Planting
  - Proposed Raised Table
  - Parking Bay to be Removed
  - Replace Existing Sign Post
  - Proposed Sign
  - Remove Sign Post
  - Remove Sign

**Revisions**

Notes	Date	Rev.	Init.

	Init.	Date
Surveyed	AH/BPD	Jul.'21
Designed	FW	Sep.'21
Drawn / Traced	BPD	Sep.'21
Checked	WAS	Oct.'21
Approved	-	-


Scale	Original Sheet Size
1 : 200	A2

**HAMMERSMITH & FULHAM COUNCIL**  
 ENVIRONMENT DEPARTMENT  
 TOWN HALL, KING STREET  
 LONDON, W6 9JU  
 Telephone 020 8748 3020

PROJECT  
 STRODE ROAD  
 (FULHAM CROSS GIRLS SCHOOL)  
 LONDON SW6  
 HEALTHY SCHOOL STREETS  
 PROPOSED DESIGN

Drawing Status: -

DWG No.	rev.
80922/2/2	-

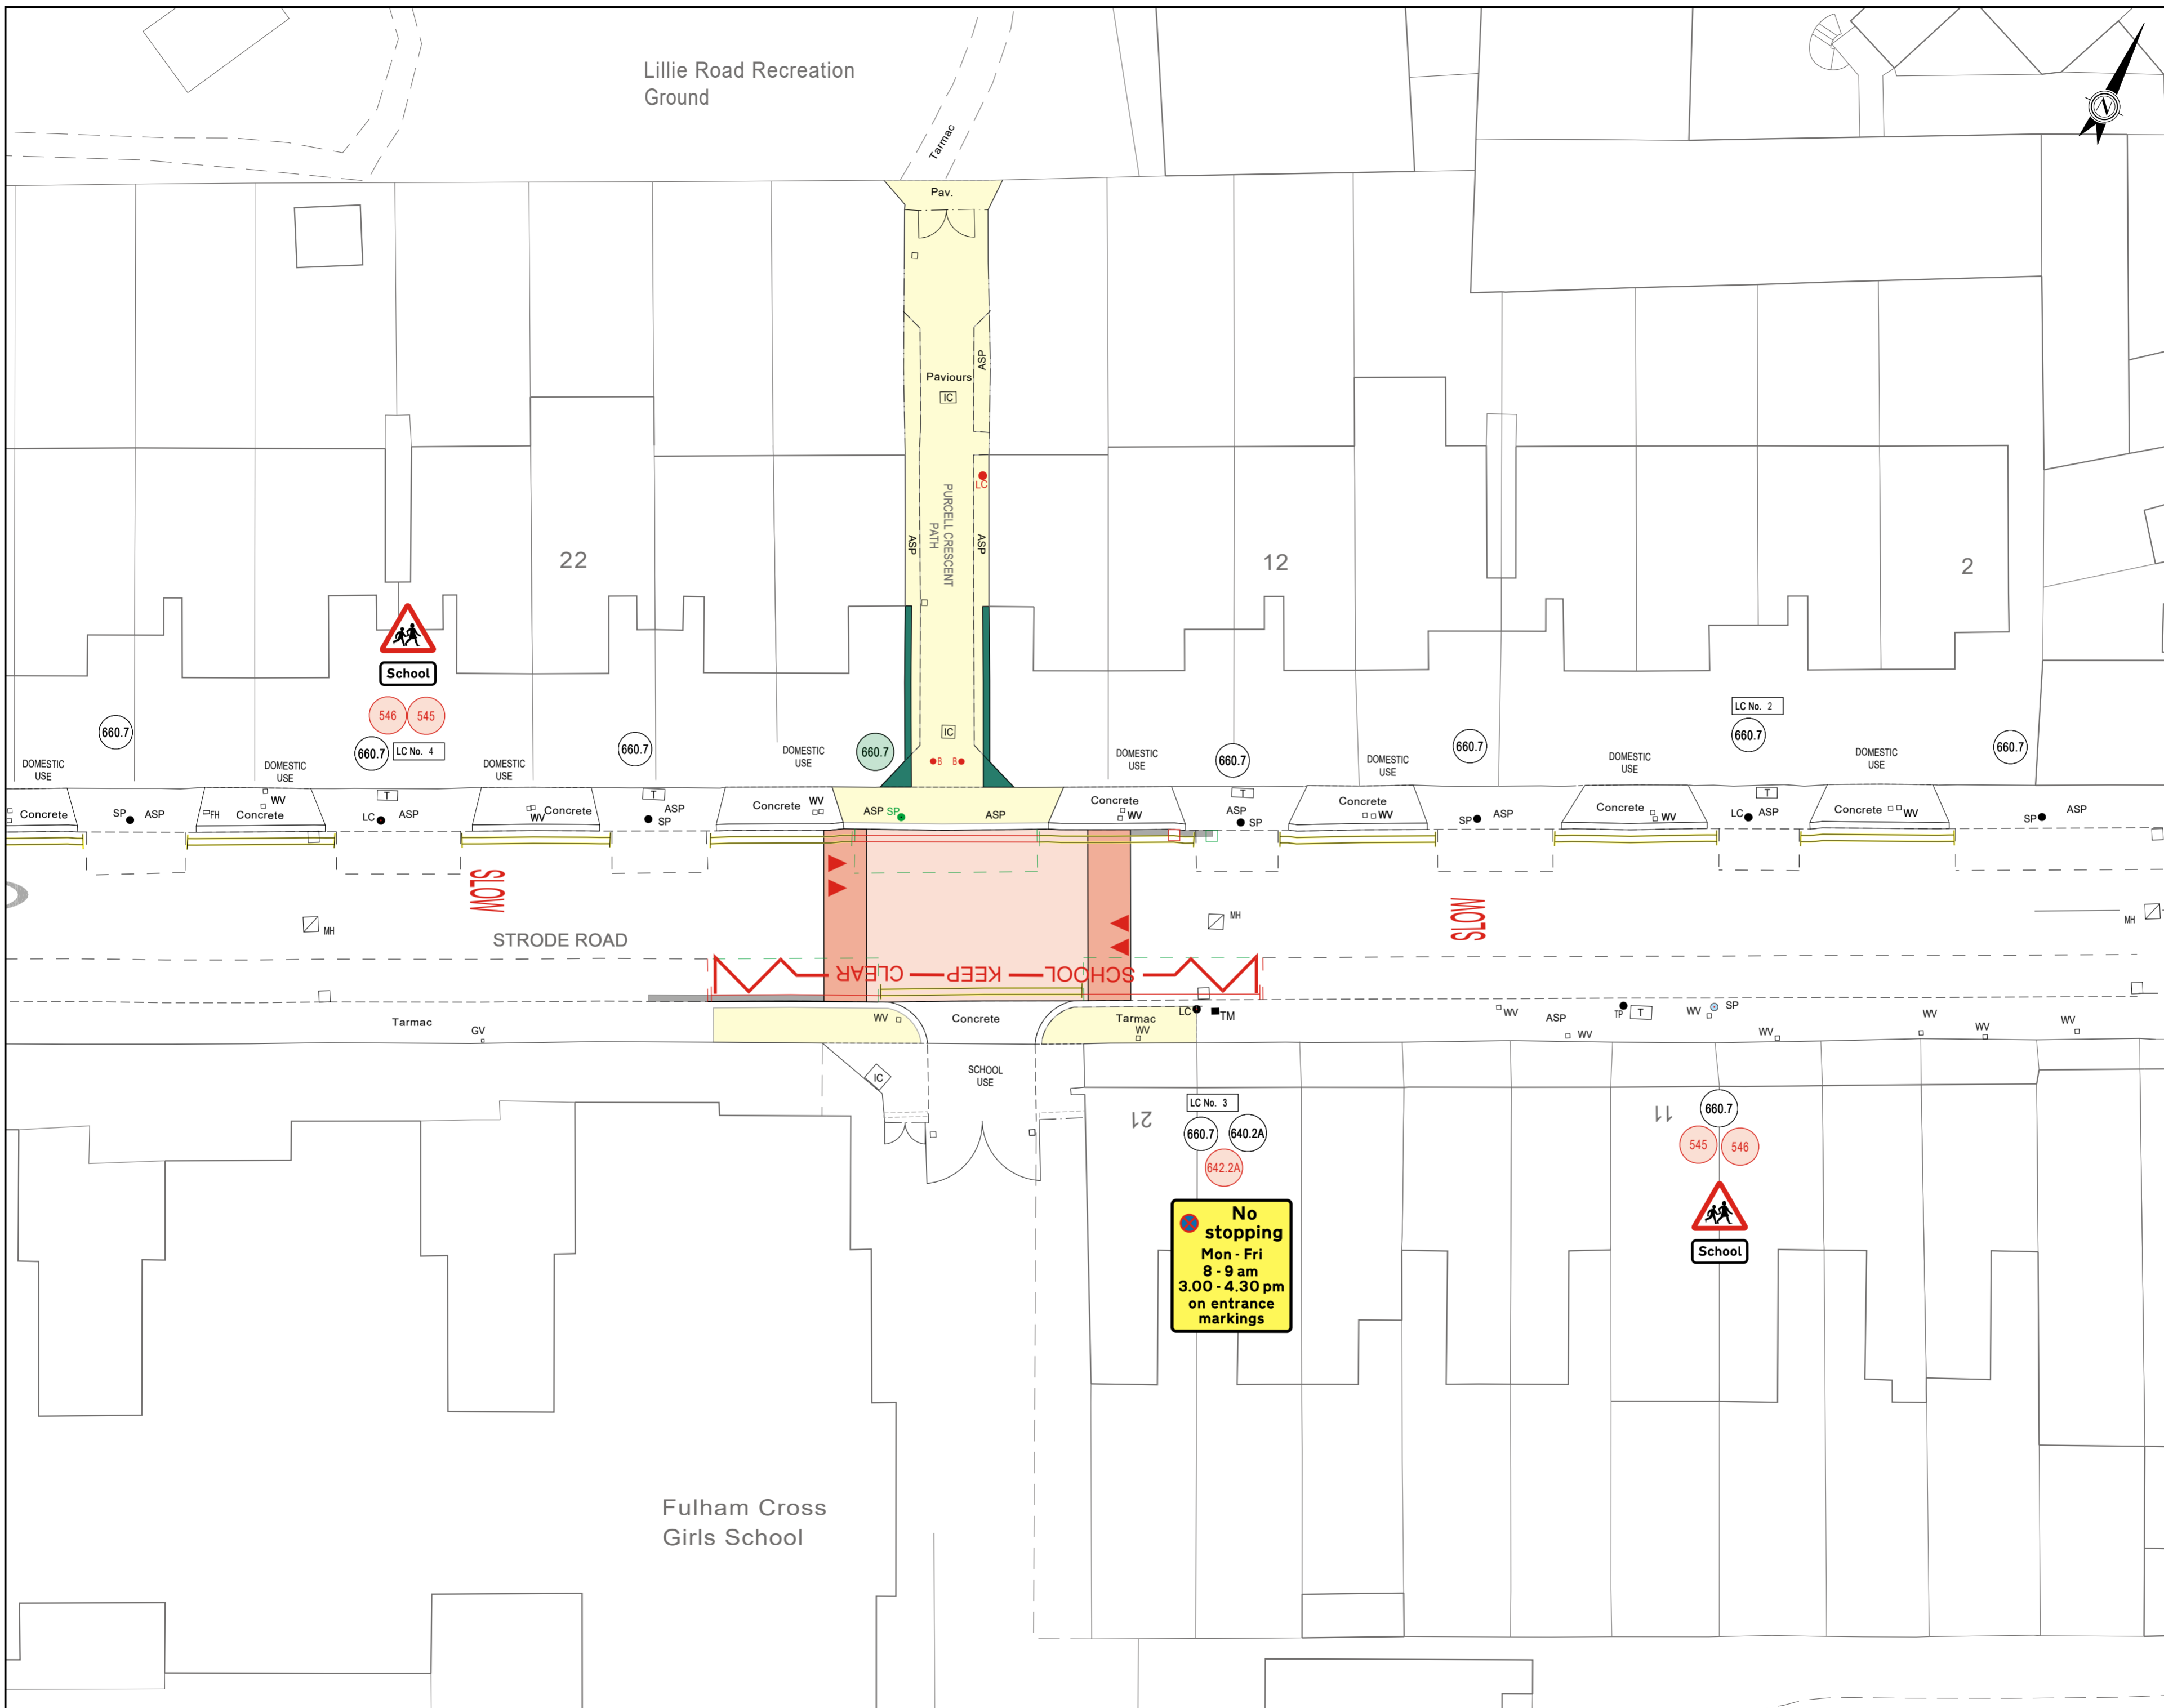

Lillie Road Recreation Ground

22

12

2

STRODE ROAD

Fulham Cross Girls School

**No stopping**  
 Mon - Fri  
 8 - 9 am  
 3.00 - 4.30 pm  
 on entrance markings

**School**

**SLOW**

**SLOW**

**SCHOOL — KEEP — CLEAR**